


- 90 - 10' Panels
- 1 - 12' Panel
- 1 - 16' Panel
  
- 3 - 10' Gates
- 2 - 5' Gates
  
- 1 - L Section
- 1 - Roping Chute
- 1 - Extension

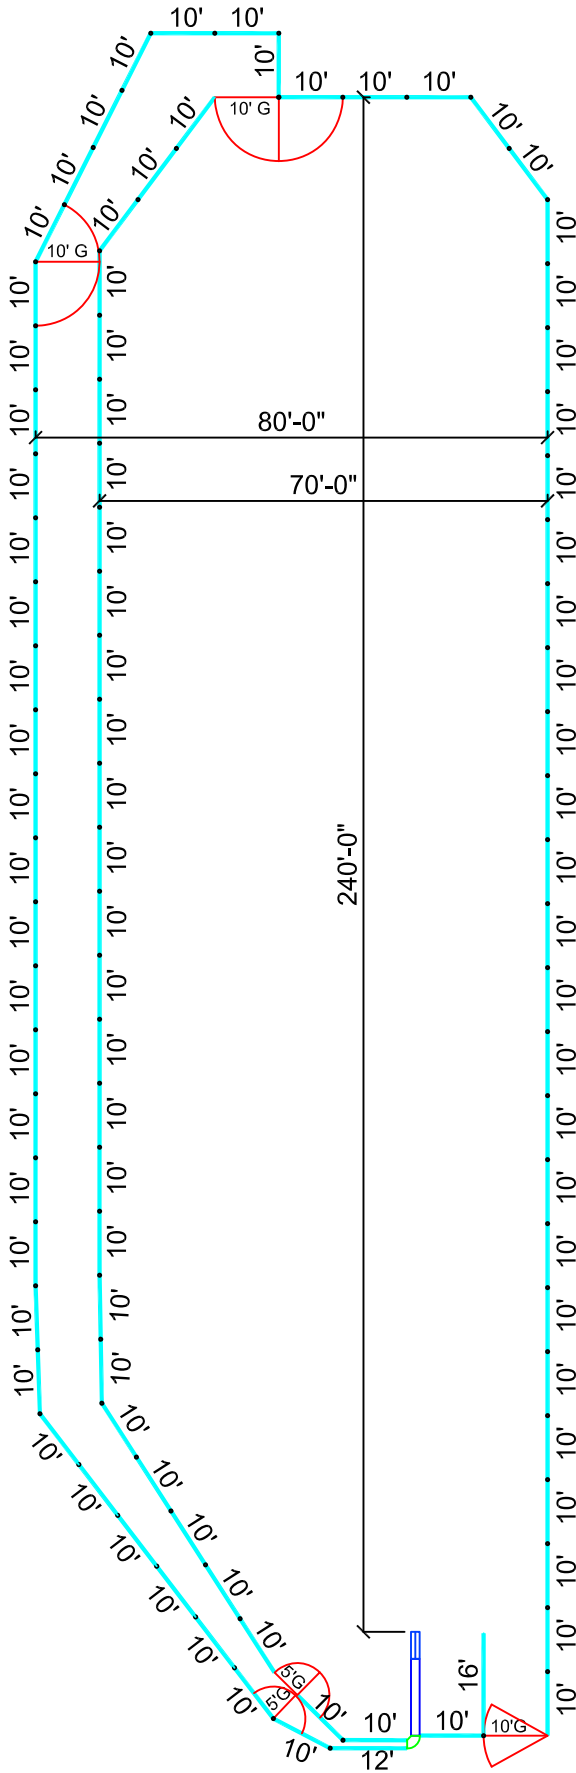

# 70'x240' w/ RETURN

Scale: 1" = 30'-0"