


- 108 - 12' Panels
- 7 - 10' Panels
- 2 - 08' Gates
- 6 - 12' Gates
- 3 - 10' WT Gates
- 8 - 12' WT Gates

- 1 - Roping Chute
- 3 - Extensions
- 2 - 1/2L Sections
- 1 - Stripping Chute
- 1 - Set Head/Heel Box

- 1 - Calf Roping Chute
- 2 - Calf Extensions
- 1 - Calf Extension 90
- 1 - Heel box

- 1 - TUB
- 1 - 20' ALLEY

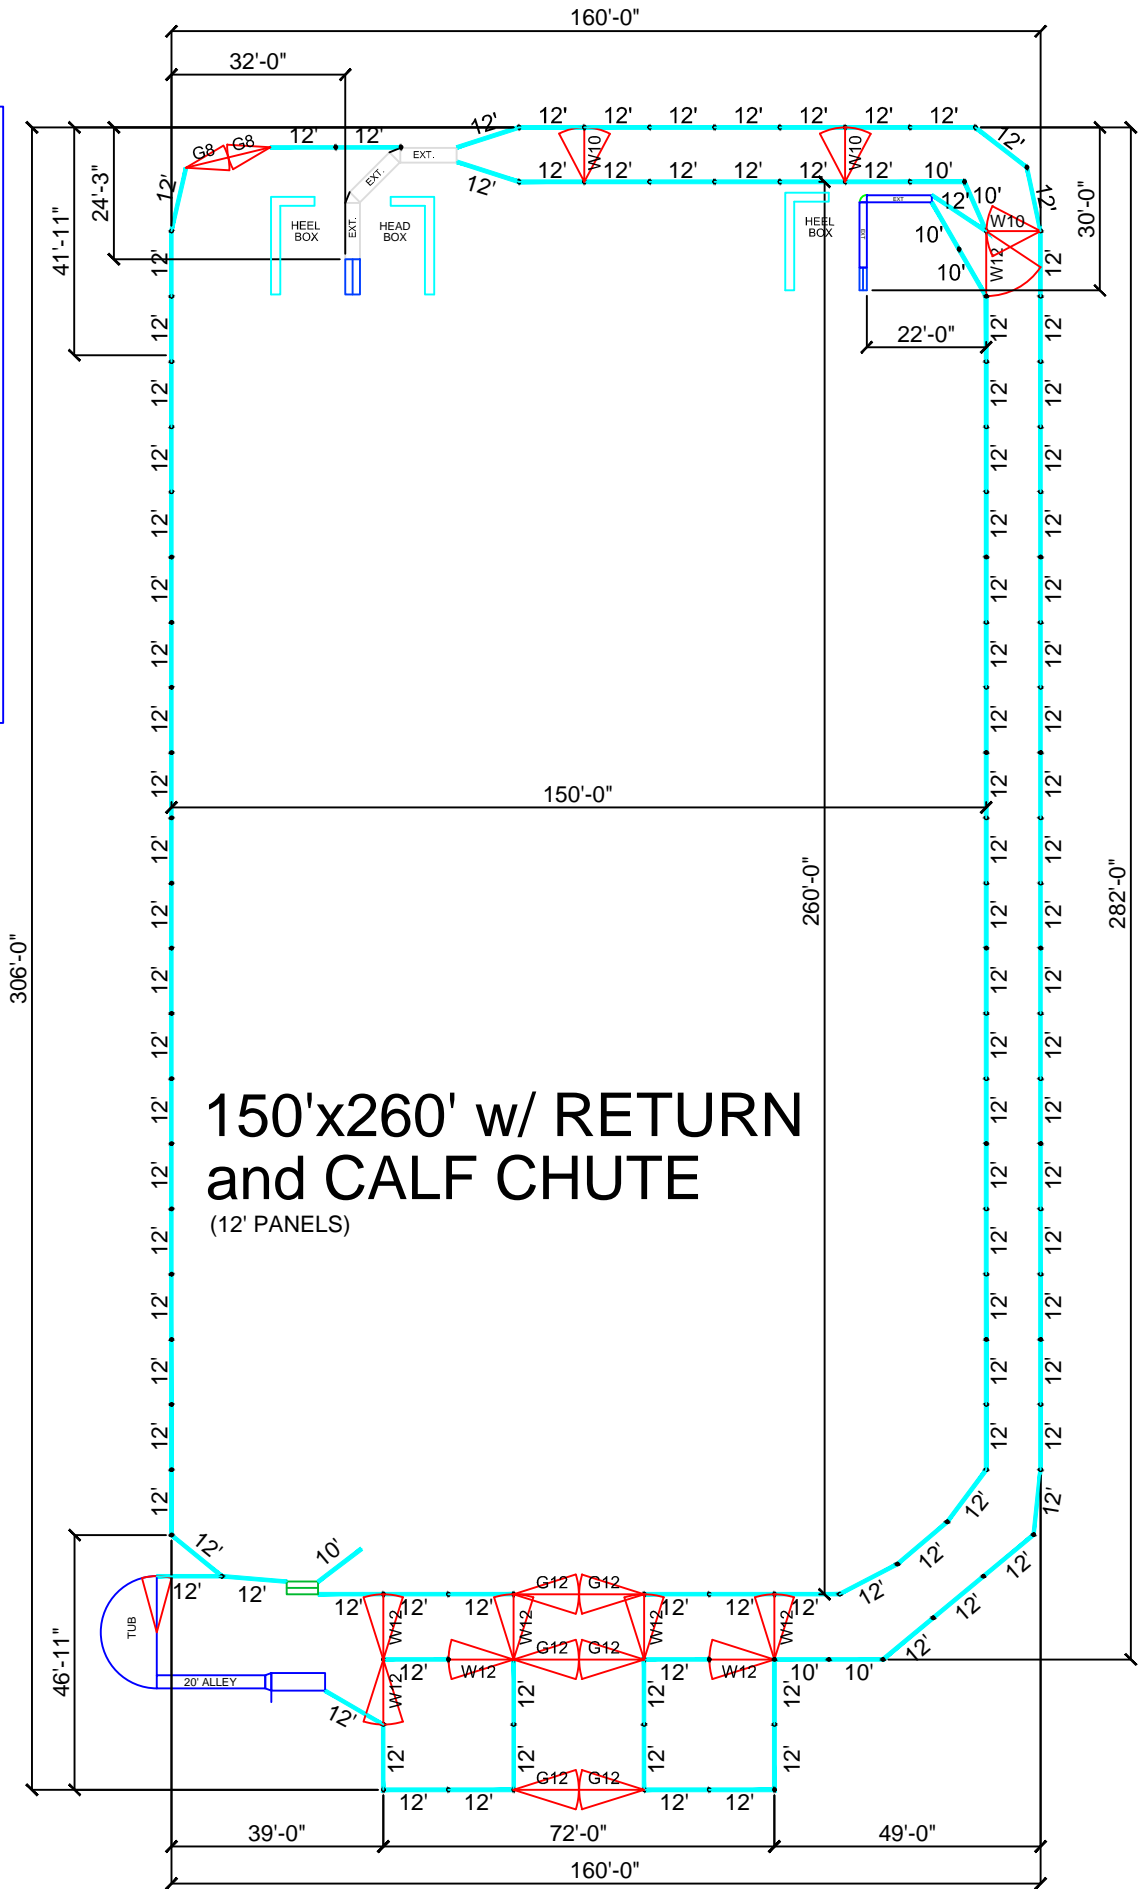

**150'x260' w/ RETURN
and CALF CHUTE**
(12' PANELS)